



PARKS & RECREATION ADVISORY BOARD AGENDA

Date: Monday, August 14, 2023 ~ 5:00 p.m.

Location: 2020 Borst Avenue, Kitchen #2

PARKS & RECREATION ADVISORY BOARD

Mark Dulin, Chair
(360) 520-3582
dulinmj@gmail.com
Term Ends: 5/2027

Cary Erickson
(360) 388-0737
caryerickson@comcast.net
Term Ends: 7/12/2026

Mary Dawn Kurtzbein, Vice Chair.
(360) 880-2418
kurtzbeinm@gmail.com
Term Ends: 1/2026

Bill Luond
(360) 523-3792
sueluond@gmail.com
Term Ends: 9/2025

Lorna Shelton
(815) 514-5383
sheltonfarm@outlook.com
Term Ends: 5/2027

Gracie Schofield
CSD HS Representative #1
(360) XXX-XXXX
gracie.sue.schofield@gmail.com
Term Ends: 6/2025

Lauren Wasson
CSD HS Representative #2
(360) XXX-XXXX
lcwasson2@gmail.com
Term Ends: 6/2025


City Staff

Amy Buckler, Deputy City Manager
ABuckler@cityofcentralia.com
(360) 330-7674

Parks Plan Link:
[Parks Master Plan](#)

- 1. CALL MEETING TO ORDER – Parks Board Chair**
 - A. Roll Call (must have 4 of 7 members present for a quorum).
 - B. Approval of Minutes from July 10, 2023
- 2. COMMENTS BY THE GENERAL PUBLIC**
(on non-agenda items)
- 3. REPORTS & DISCUSSIONS & ACTION ITEMS**
 - A. Briefing on Upcoming Parks Plan Update
 - B. Discussion of Pearl Street Memorial Plaza
– review and discuss ideas for former pool area
– see attached site plan
- 4. OTHER BUSINESS**
 - Next meeting will be Sept 11th
- 5. ADJOURNMENT**

Please contact Community Development at 360-330-7662 or by email at ABuckler@cityofcentralia.com if you are unable to attend the meeting. Thank you.

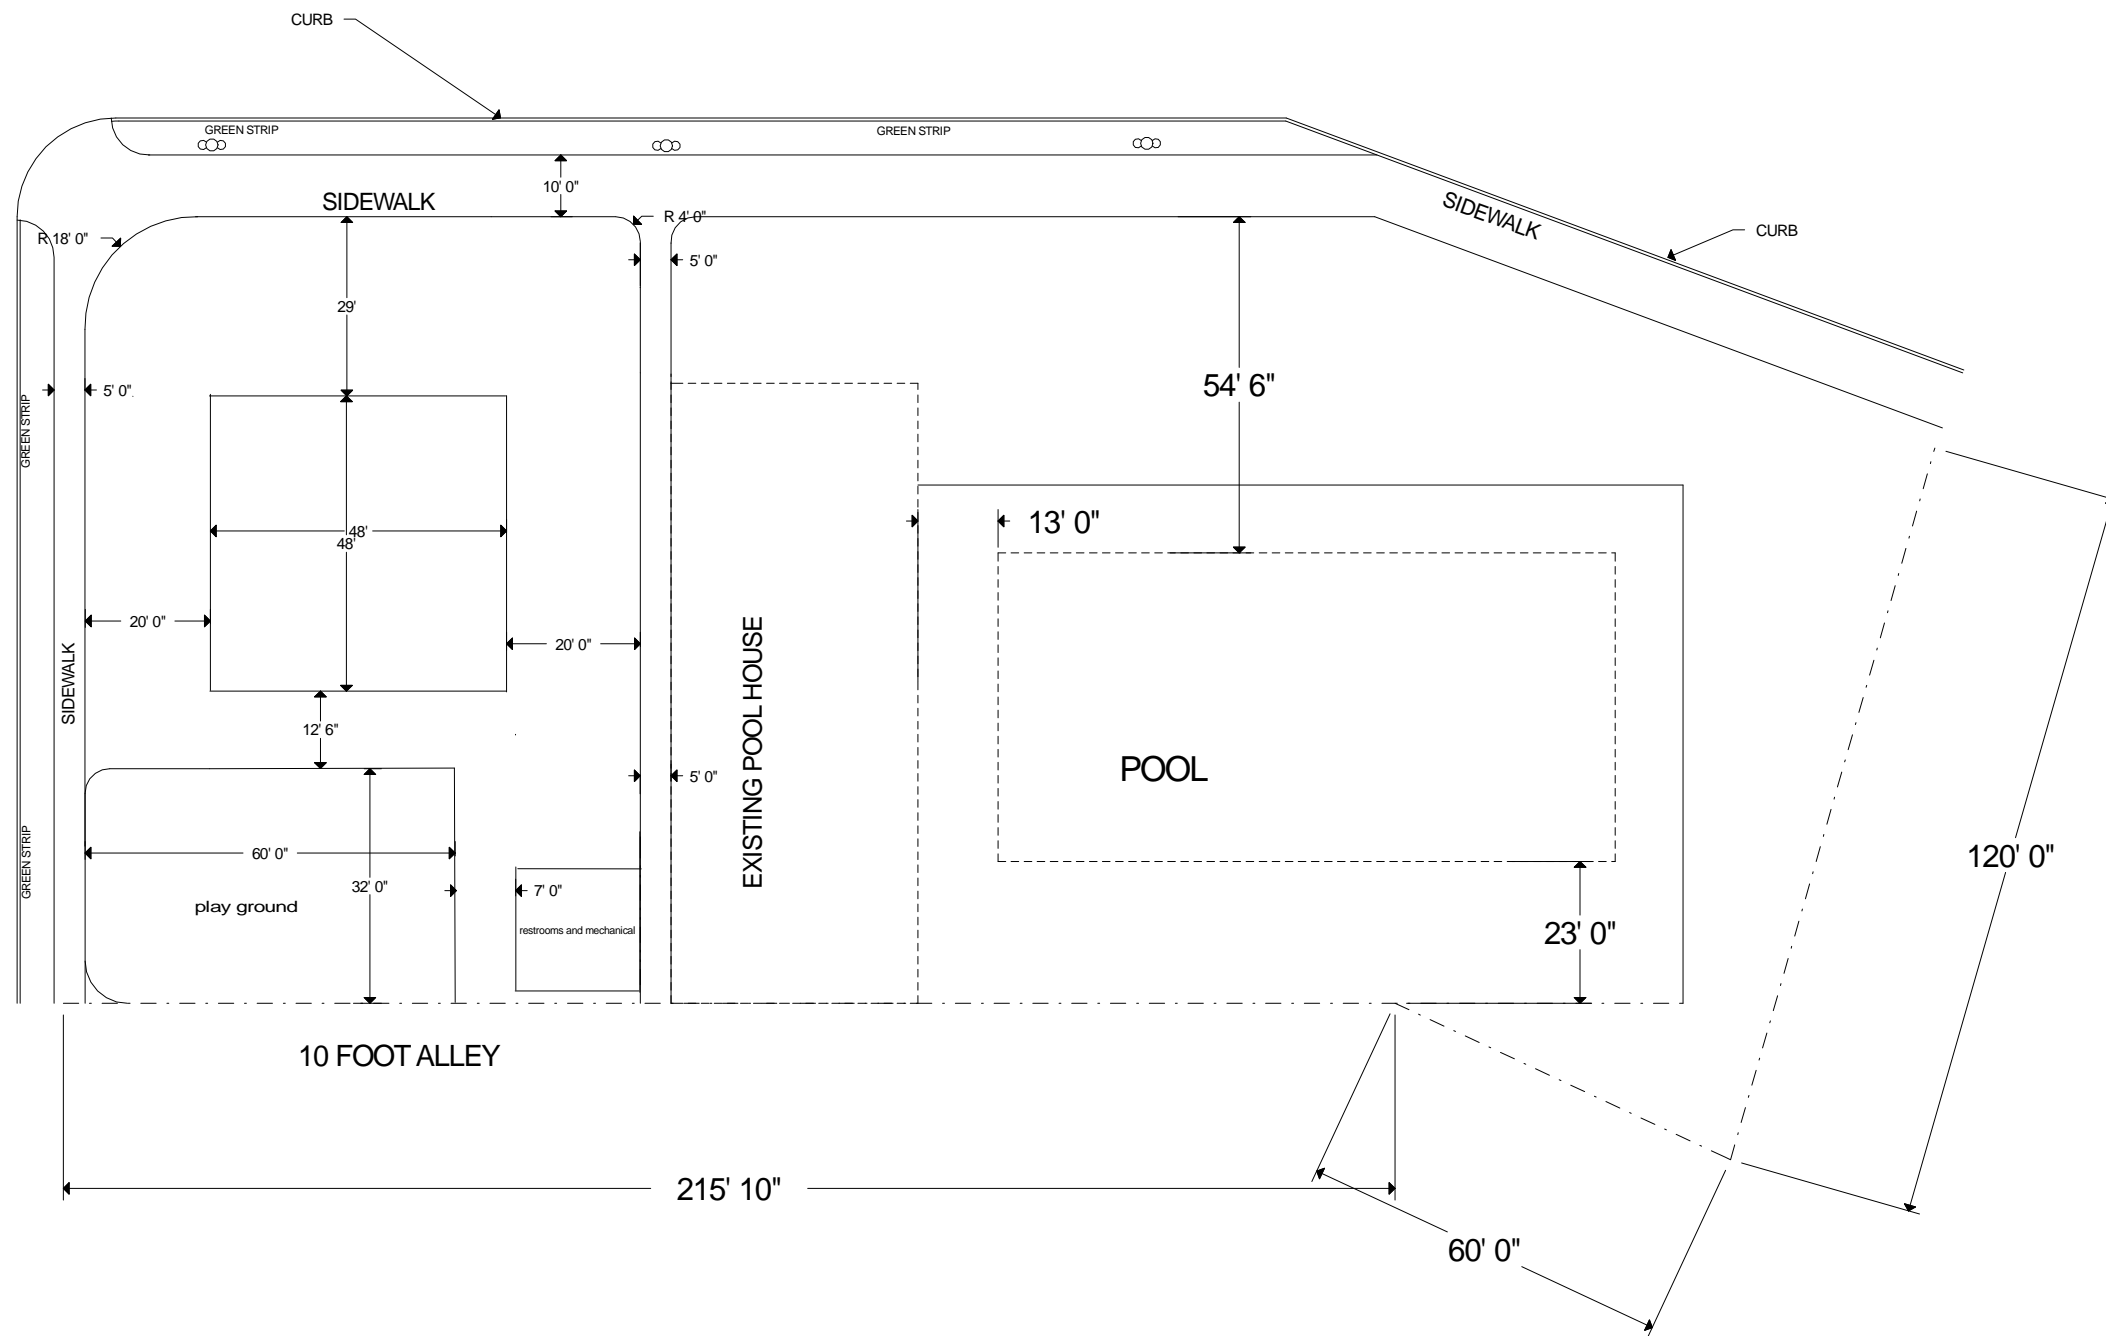

Centralia
Parks Department

1	NUMBER 1	09/19/2013
No.	Revision/Issue	Date

PHONE NUMBER:
1-360-330-7662
COMMUNITY DEVELOPMENT

Project Name and Address
PEARL ST POOL

Date	09/19/2013	Sheet	SITE PLAN
Scale	1" = 30'		

