


TYPICAL GRINDER PUMP LATERAL INSTALLATION

SDR 21 PVC PIPE

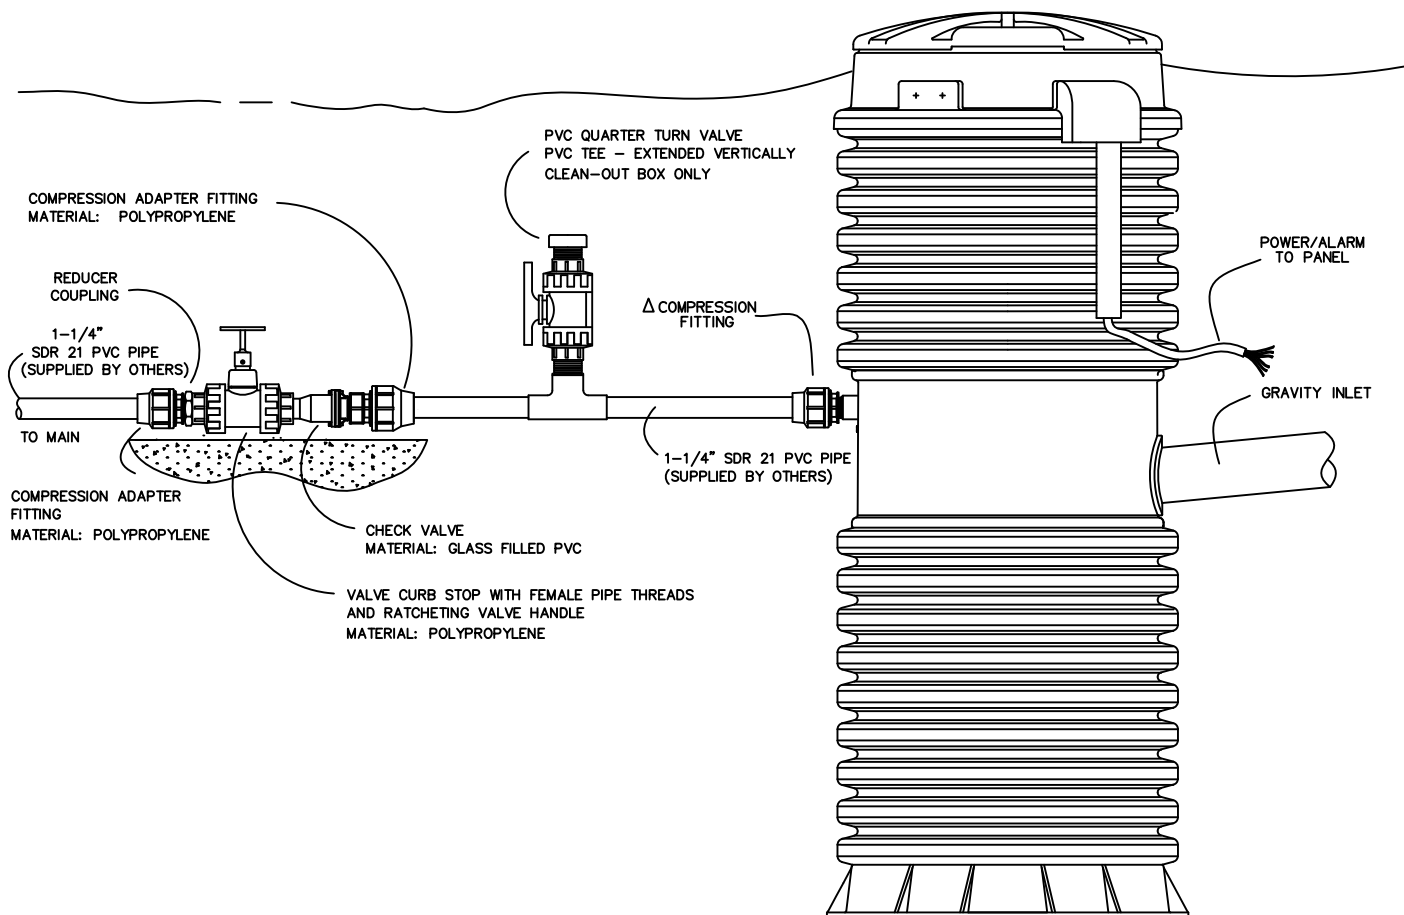

(NOTE: BALLAST NOT SHOWN)

INSTALL ALL UNDERGROUND PIPING PER
ASTM D 2321-89

INSTALL GRINDER PUMP STATION PER
MANUFACTURERS INSTALLATION INSTRUCTIONS

△ - INCLUDED IN LATERAL KIT

APPROVED BY	REVISED DATE	CITY OF CENTRALIA	STD. PLAN NO.
CITY ENGINEER	06/2017	TYPICAL GRINDER PUMP LATERAL INSTALLATION SDR 21 PVC PIPE	3-07GP
2022 Standard Drawings			