


3-12GP

STD. PLAN NO.

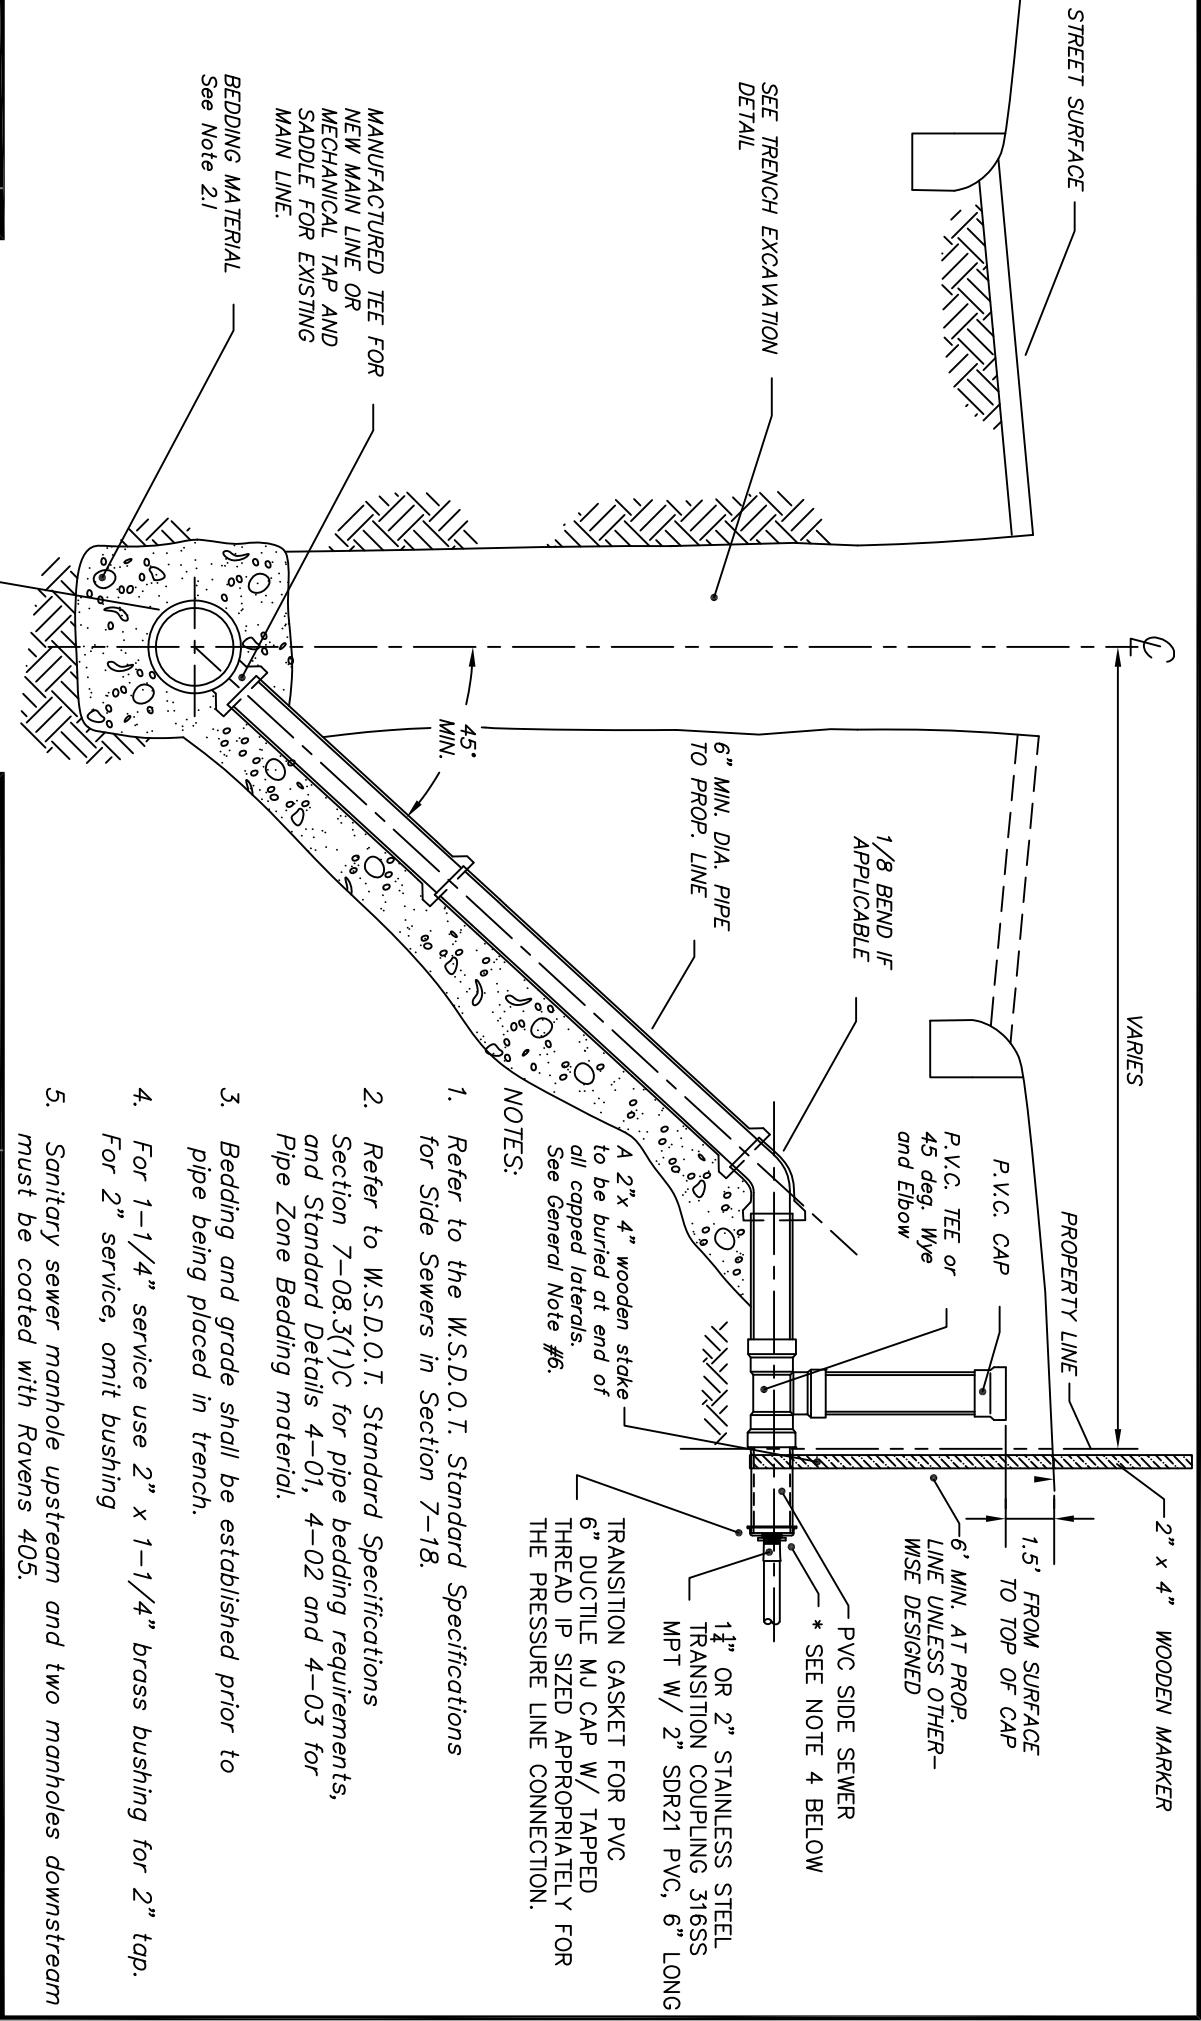

APPROVED BY	REVISED DATE
-------------	--------------

CITY OF CENTRALIA
FORCE MAIN
SEWER LATERAL
SERVICE CONNECTION

CITY ENGINEER	06-2022
---------------	---------