


## ISOMETRIC VIEW

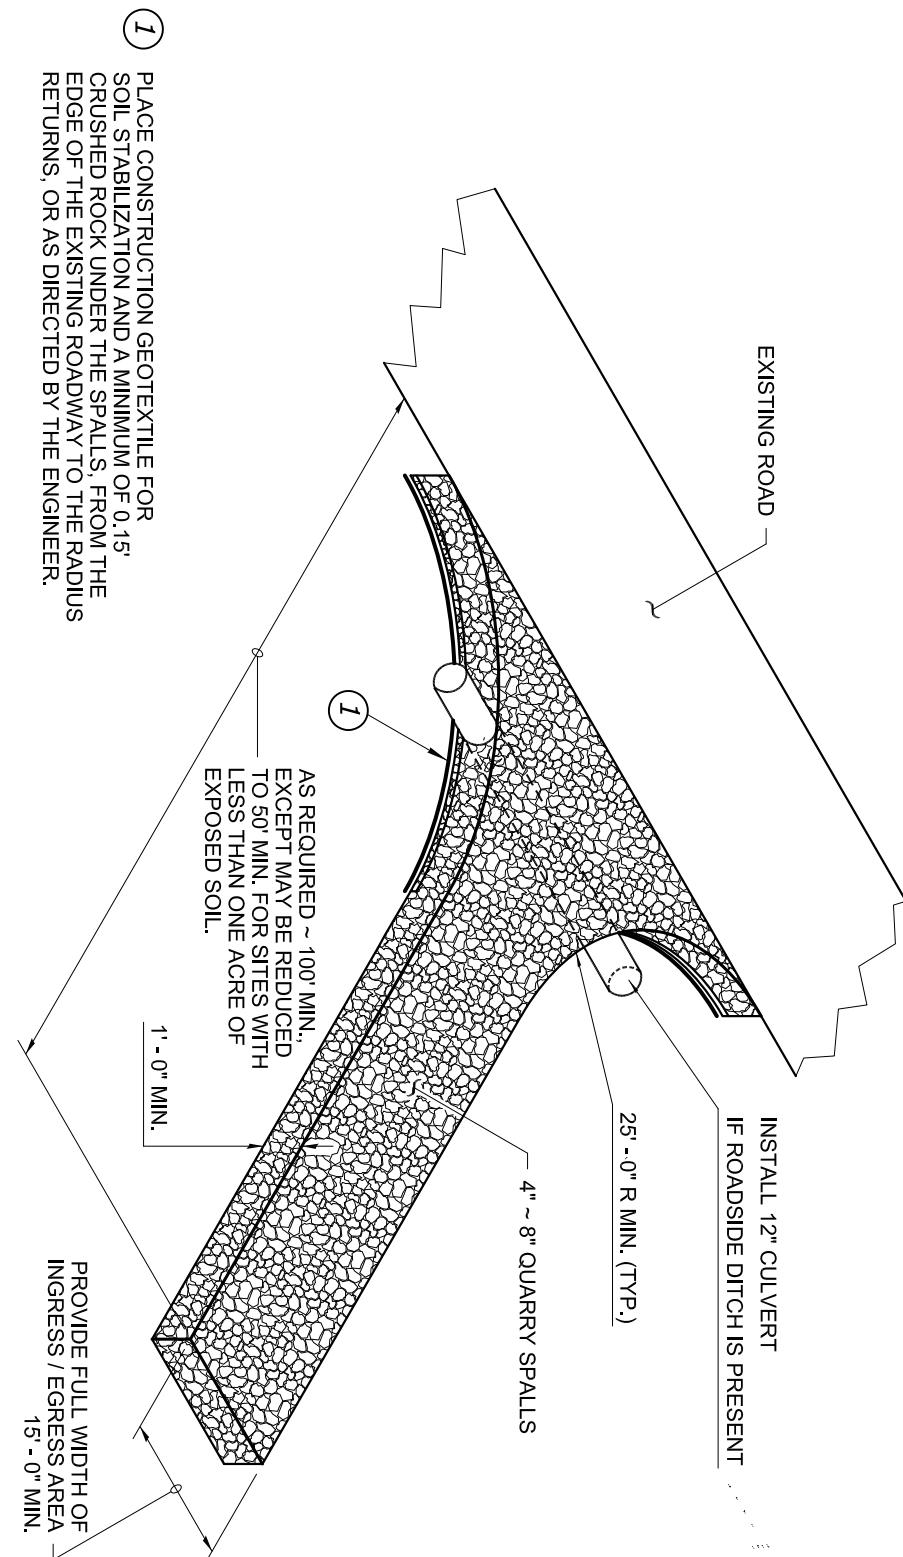

APPROVED BY	REVISED DATE	CITY OF CENTRALIA
CITY ENGINEER	06/2017	TEMPORARY CONSTRUCTION ENTRANCE
2022 Standard Drawings		