


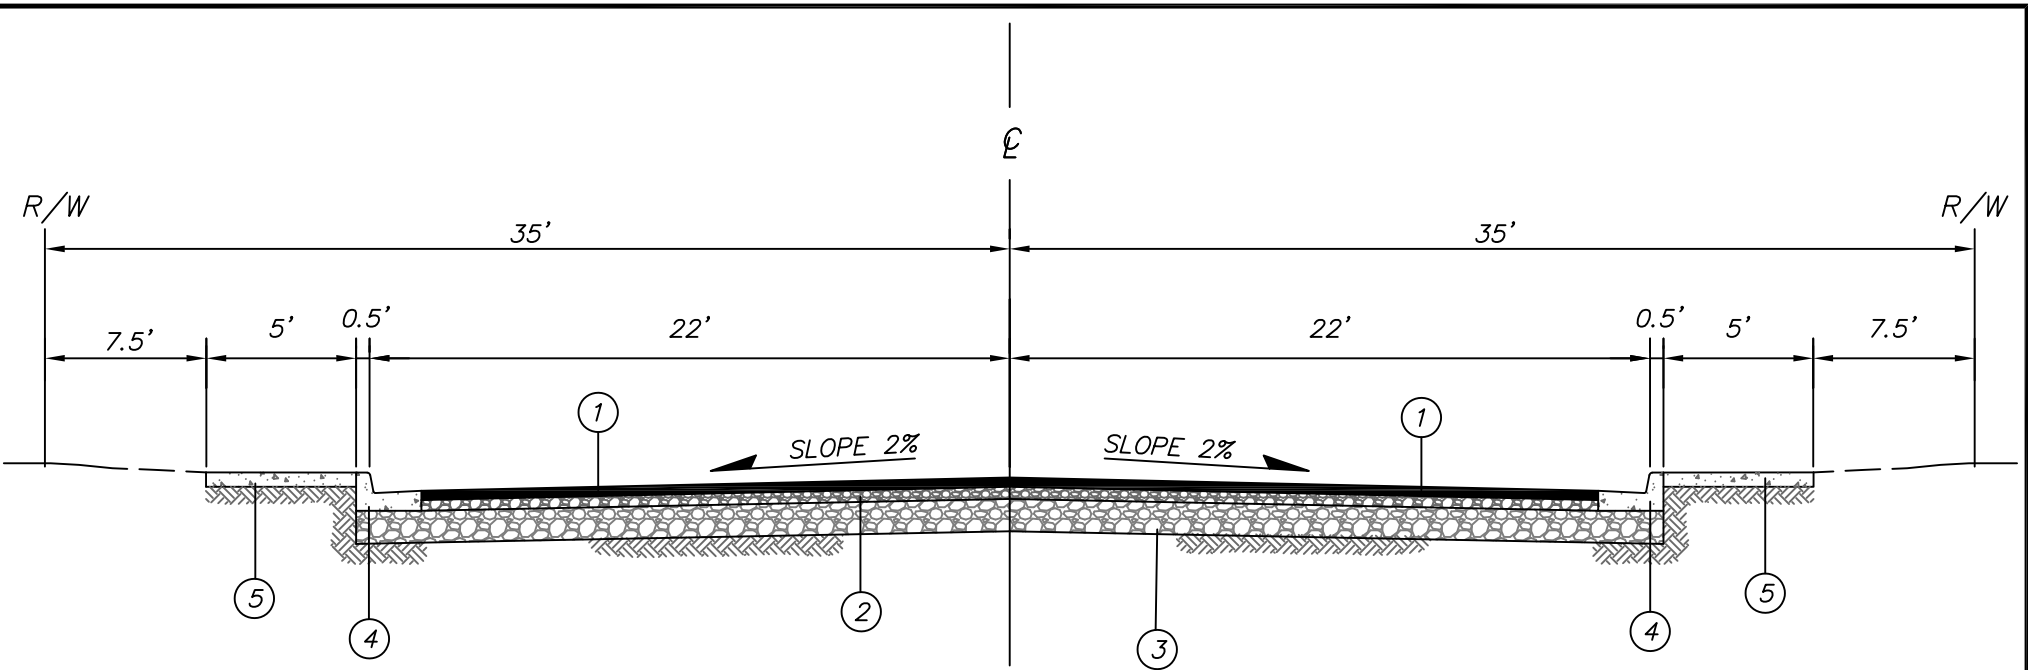

SURFACING LEGEND

- ① SURFACE - 4" DEPTH CL 1/2" PG 64-22 HMA
- ② TOP COURSE - 2" DEPTH CSTC (5/8" MINUS)
- ③ BASE COURSE - 2' DEPTH CSBC (1 1/4" MINUS)
- ④ CEMENT CONCRETE CURB & GUTTER (SEE CITY STD. 5-02)
- ⑤ CEMENT CONCRETE SIDEWALK (SEE CITY STD. 5-01)

ALTERNATE

- ① SURFACE - 4" DEPTH CL 1/2" PG 64-22 HMA
- ② TOP COURSE - 4" DEPTH CSTC (5/8" MINUS)
- ③ BASE COURSE - 12" DEPTH ASPHALT TREATED BASE (ATB)

4-06	STD. PLAN NO.	APPROVED BY	REVISED DATE	CITY OF CENTRALIA
			07/2023	ROADWAY SECTION MINOR ARTERIAL STREETS
		CITY ENGINEER		