


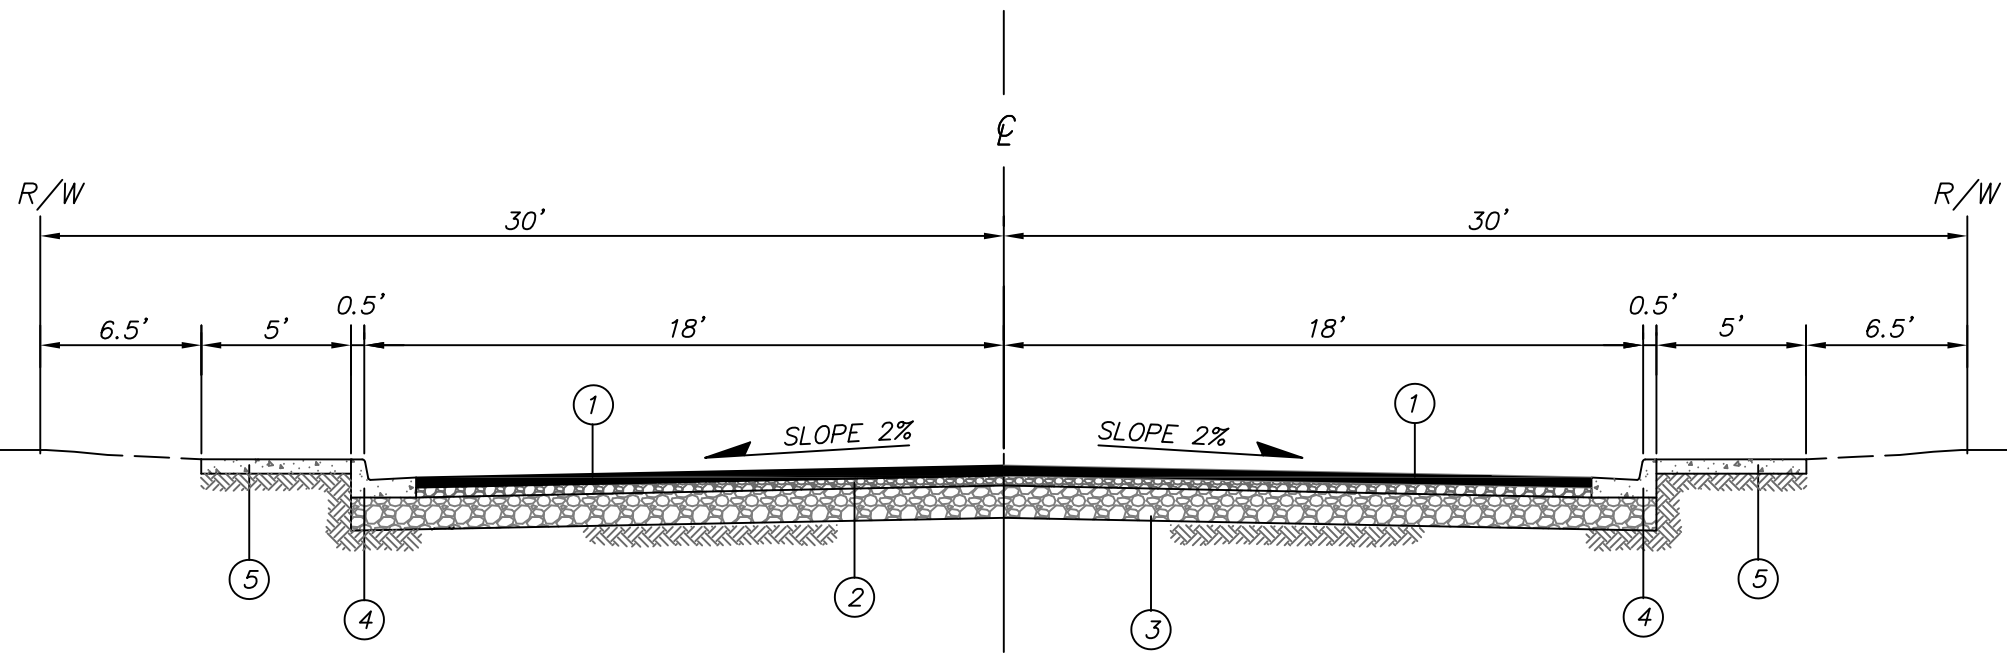

SURFACING LEGEND

- ① SURFACE – 3" DEPTH CL 1/2" PG 64-22 HMA
- ② TOP COURSE – 2" DEPTH CSTC (5/8" MINUS)
- ③ BASE COURSE – 8" DEPTH CSBC (1 1/4" MINUS)
- ④ CEMENT CONCRETE CURB & GUTTER (SEE CITY STD. 5-02)
- ⑤ CEMENT CONCRETE SIDEWALK (SEE CITY STD. 5-01)

ALTERNATE

- ① SURFACE – 3" DEPTH CL 1/2" PG 64-22 HMA
- ② TOP COURSE – 2" DEPTH CSTC (5/8" MINUS)
- ③ BASE COURSE – 8" DEPTH ASPHALT TREATED BASE (ATB)

4-09	STD. PLAN NO.	APPROVED BY	REVISED DATE	CITY OF CENTRALIA
			07/2023	ROADWAY SECTION
		CITY ENGINEER		LOCAL ACCESS