


# TYPICAL GRINDER PUMP LATERAL INSTALLATION SDR 21 PVC PIPE

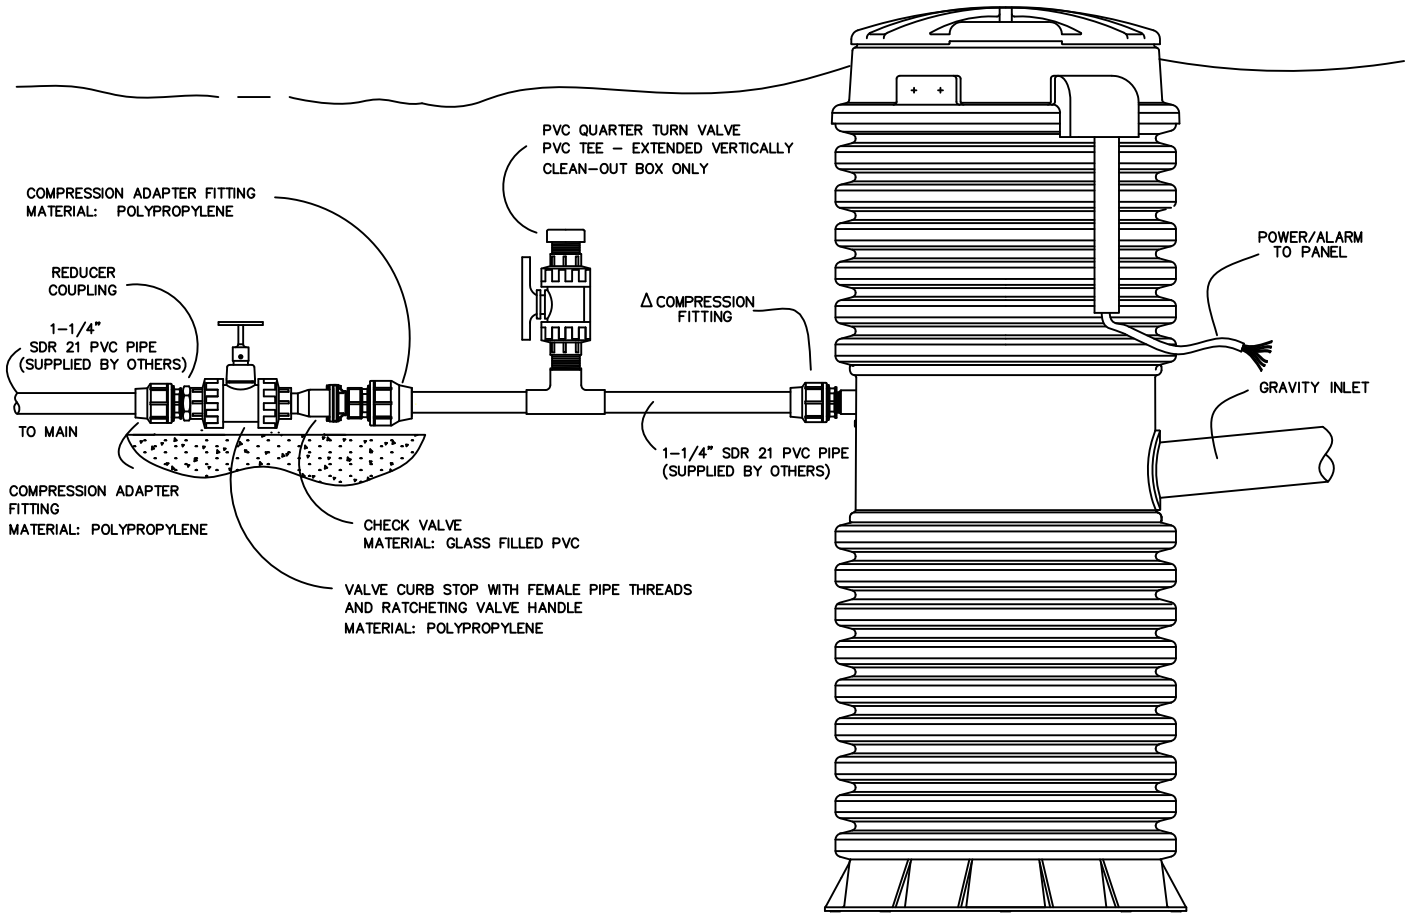

(NOTE: BALLAST NOT SHOWN)

INSTALL ALL UNDERGROUND PIPING PER  
ASTM D 2321-89

INSTALL GRINDER PUMP STATION PER  
MANUFACTURERS INSTALLATION INSTRUCTIONS

Δ - INCLUDED IN LATERAL KIT

<i>APPROVED BY</i>	<i>REVISED DATE</i>	<b>CITY OF CENTRALIA</b>	<i>STD. PLAN NO.</i>
<i>CITY ENGINEER</i>	<b>06/2017</b>	<b>TYPICAL GRINDER PUMP LATERAL INSTALLATION SDR 21 PVC PIPE</b>	<b>3-07GP</b>