
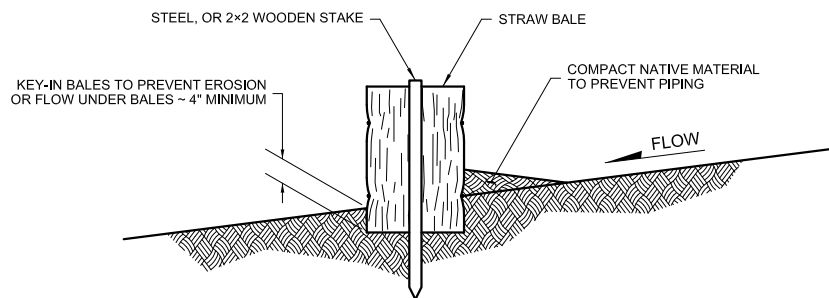


NOTES:

1. See Standard Specification 8-01.3(9)C, for additional information.
2. Perform maintenance in accordance with Standard Specification 8-01.3(15).

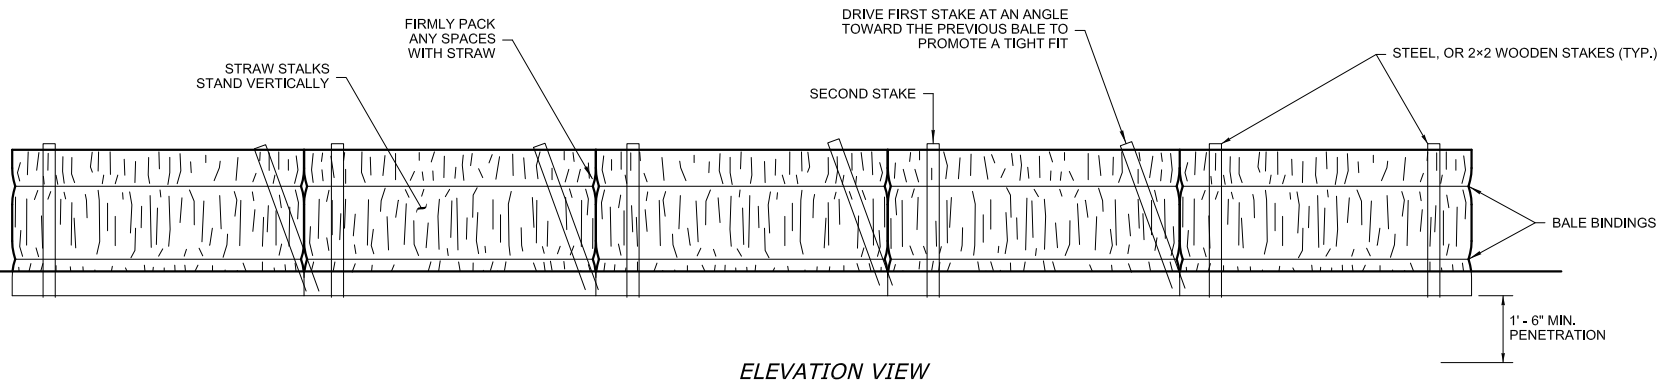

SECTION A

9-05	STD. PLAN NO.
------	---------------

APPROVED BY	REVISED DATE	CITY OF CENTRALIA
CITY ENGINEER	06/2017	STRAW BALE BARRIER