


ELEVATION VIEW

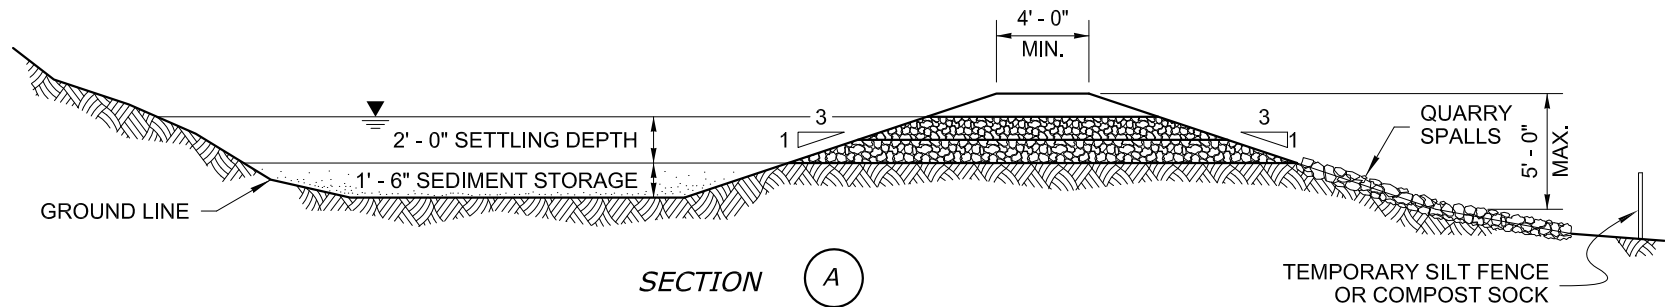

SECTION A

<b>9-11</b>	STD. PLAN NO.
-------------	---------------

APPROVED BY	REVISED DATE	<b>CITY OF CENTRALIA</b>
CITY ENGINEER	<b>06/2017</b>	<b>TEMPORARY SEDIMENT TRAP</b>