


# Biofiltration Swale

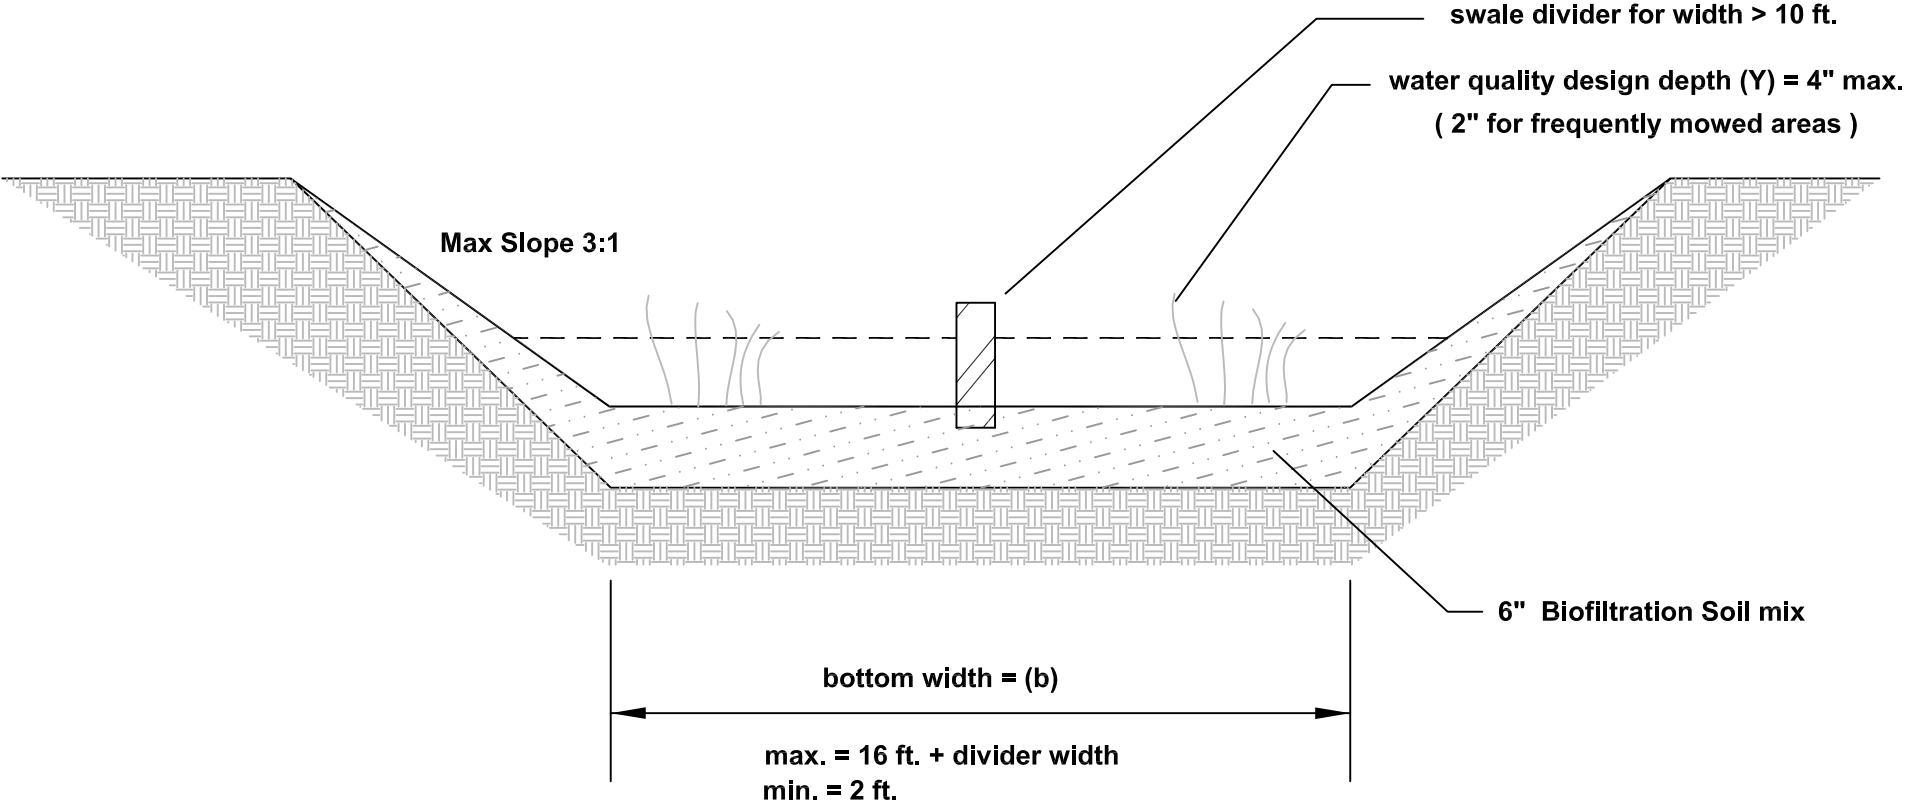

<b>9-13</b>	STD. PLAN NO.
-------------	---------------

APPROVED BY	REVISED DATE	<b>CITY OF CENTRALIA</b>
CITY ENGINEER	06/2017	<b>BIOFILTRATION SWALE</b>