




BUILDING DIVISION STANDARD

Centralia City Hall, 2nd Floor
 118 W. Maple Street
 PO Box 609
 Centralia, WA 98531

Phone: 360.330.7662
 24-hr. 360.330.7663
 Fax: 360.330.7673
 Website: cityofcentralia.com

BDS2

Residential storm water infiltration trench Example #2 for houses located where there is no municipal or private storm sewer subdivision system

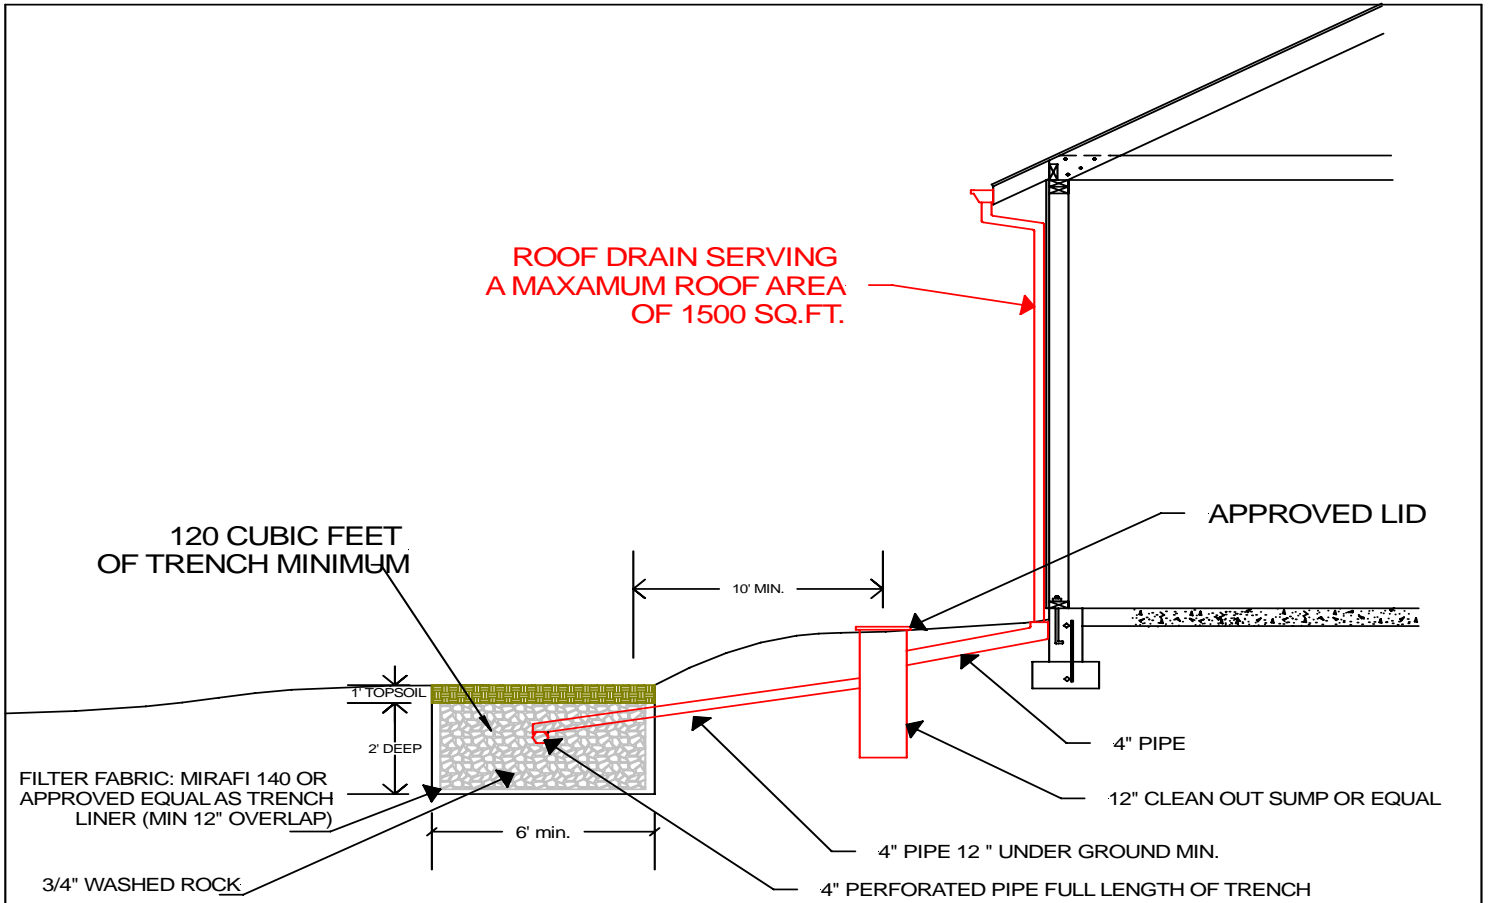

NOTE: INFILTRATION TRENCHES IN WHICH THE LENGTH EXCEEDS 2:1 SHALL HAVE THE 4" PREFORATED PIPE INSTALLED THE FULL LENGTH OF THE TRENCH.

