


ELEVATION VIEW

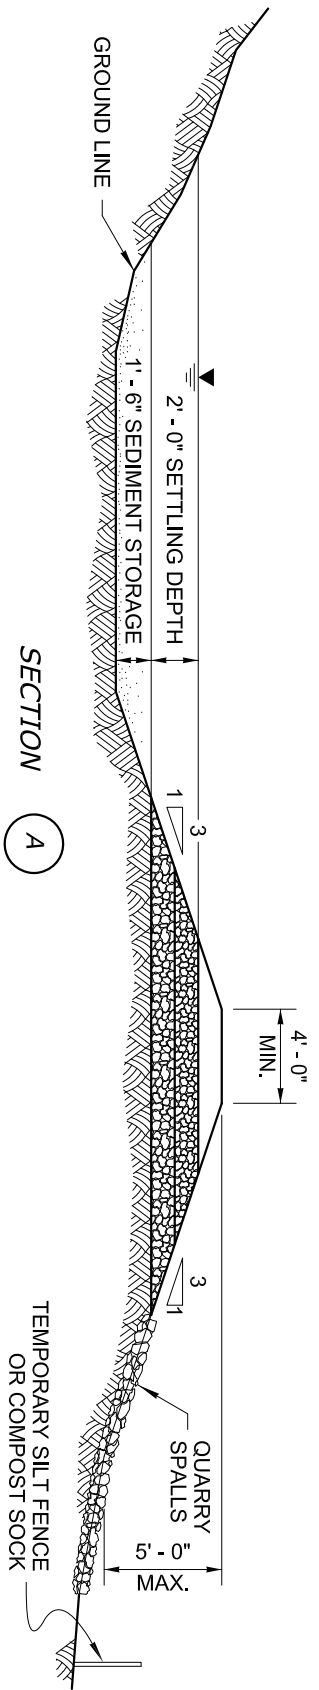

9-11
STD. PLAN NO.

APPROVED BY	REVISED DATE
CITY ENGINEER	06/2017
2022 Standard Drawings	

CITY OF CENTRALIA
TEMPORARY SEDIMENT TRAP