


Biofiltration Swale

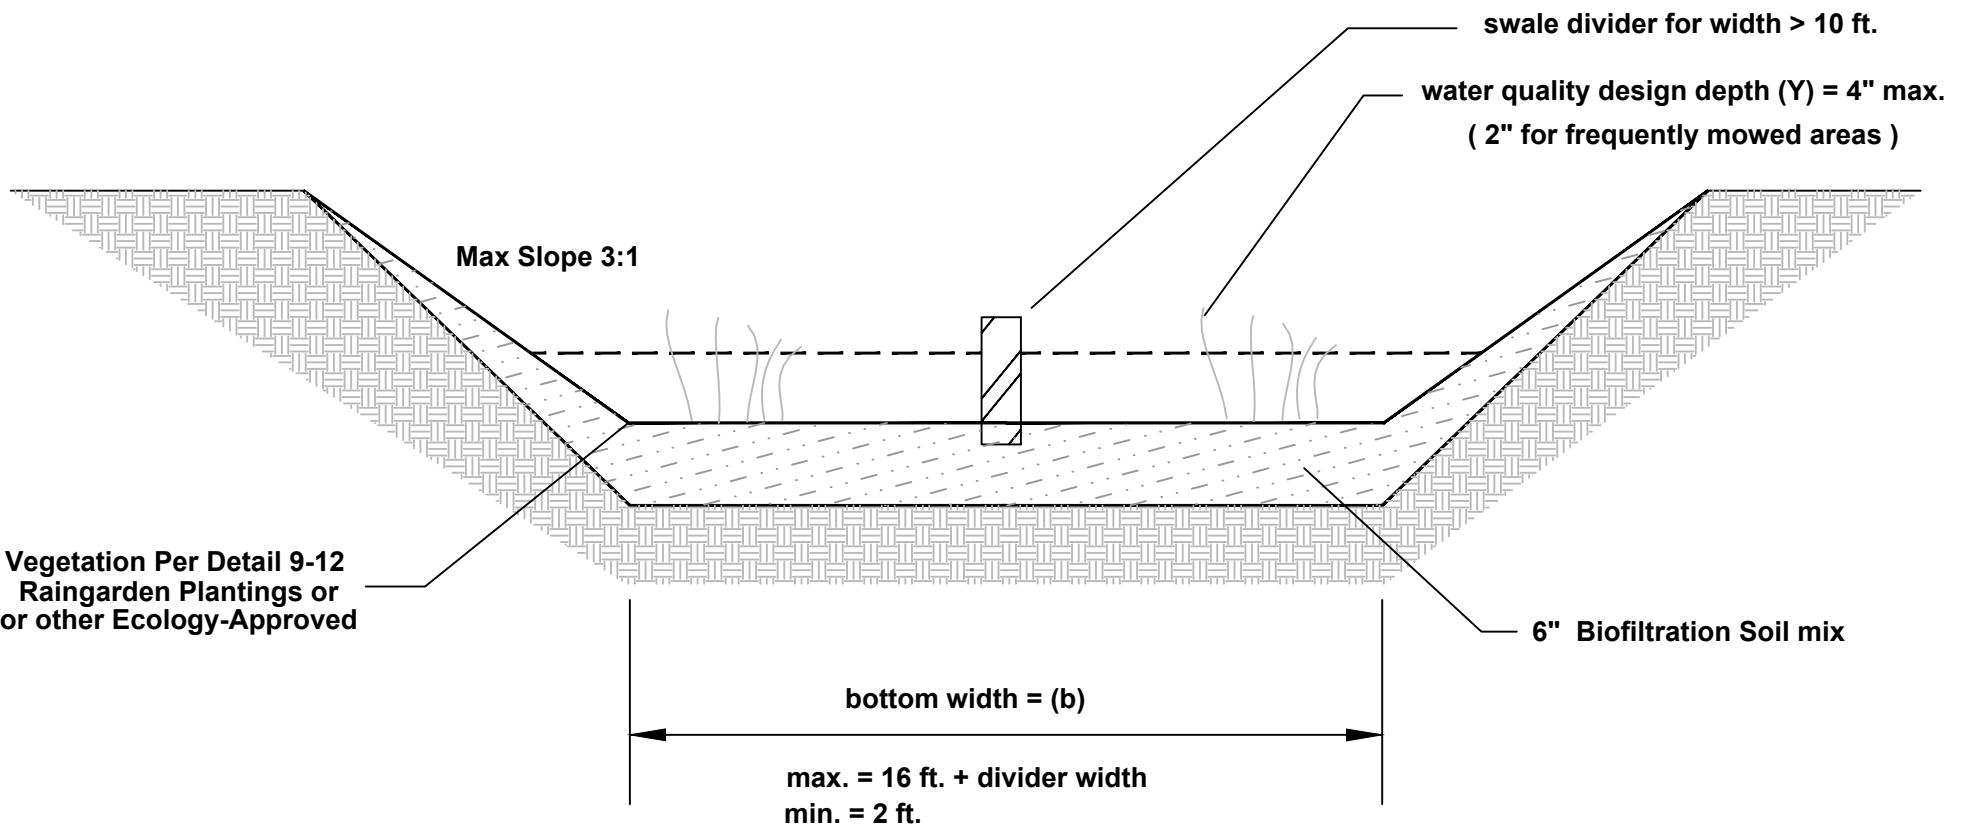

9-13

STD. PLAN NO.

APPROVED BY	REVISED DATE	CITY OF CENTRALIA
CITY ENGINEER	06/2022	BIOFILTRATION SWALE
2022 Standard Drawings		