


Biofiltration Swale Low-Flow Drain Detail

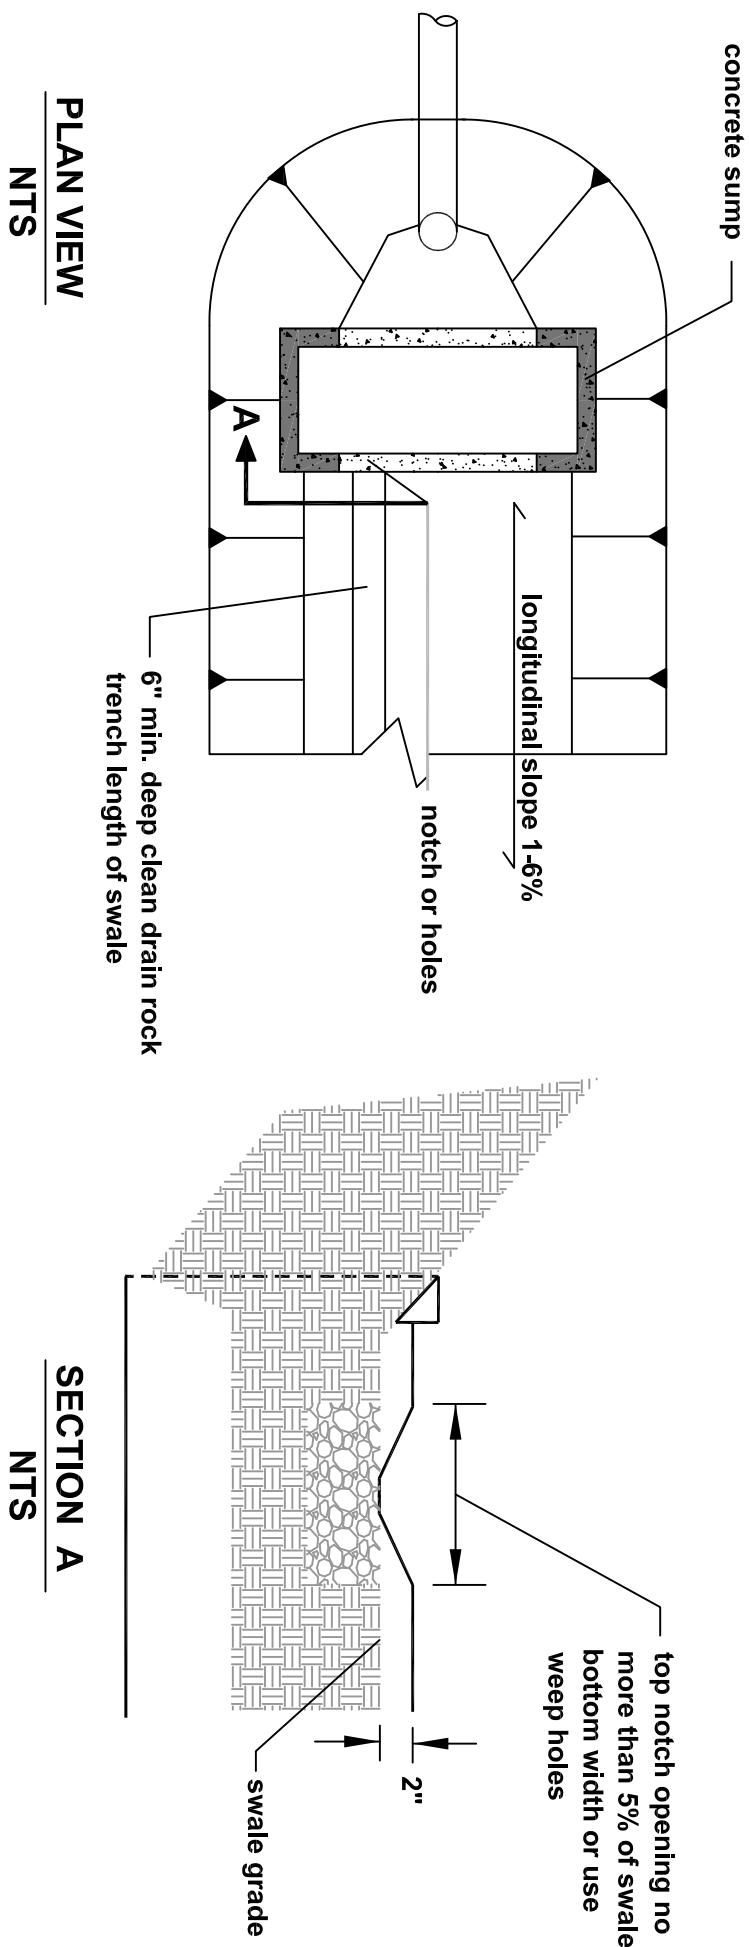

9-15

STD. PLAN NO.

APPROVED BY	REVISED DATE	CITY OF CENTRALIA
CITY ENGINEER	06/2017	BIOFILTRATION SWALE
		LOW-FLOW DRAIN DETAIL
2022 Standard Drawings		